
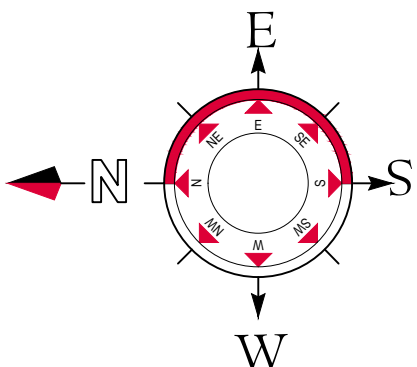


PARADISE GARDEN

AT GOSAIGANJ, SULTANPUR ROAD LUCKNOW

LEGENDS

- 50'-0"X50'-0"
=(2500SQ.FT.)
- 20'-0"X50'-0"
=(1000SQ.FT.)
- 50'-0"X40'-0"
=(2000SQ.FT.)
- 25'-0"X40'-0"
=(1000SQ.FT.)
- 20'-0"X40'-0"
=(800SQ.FT.)

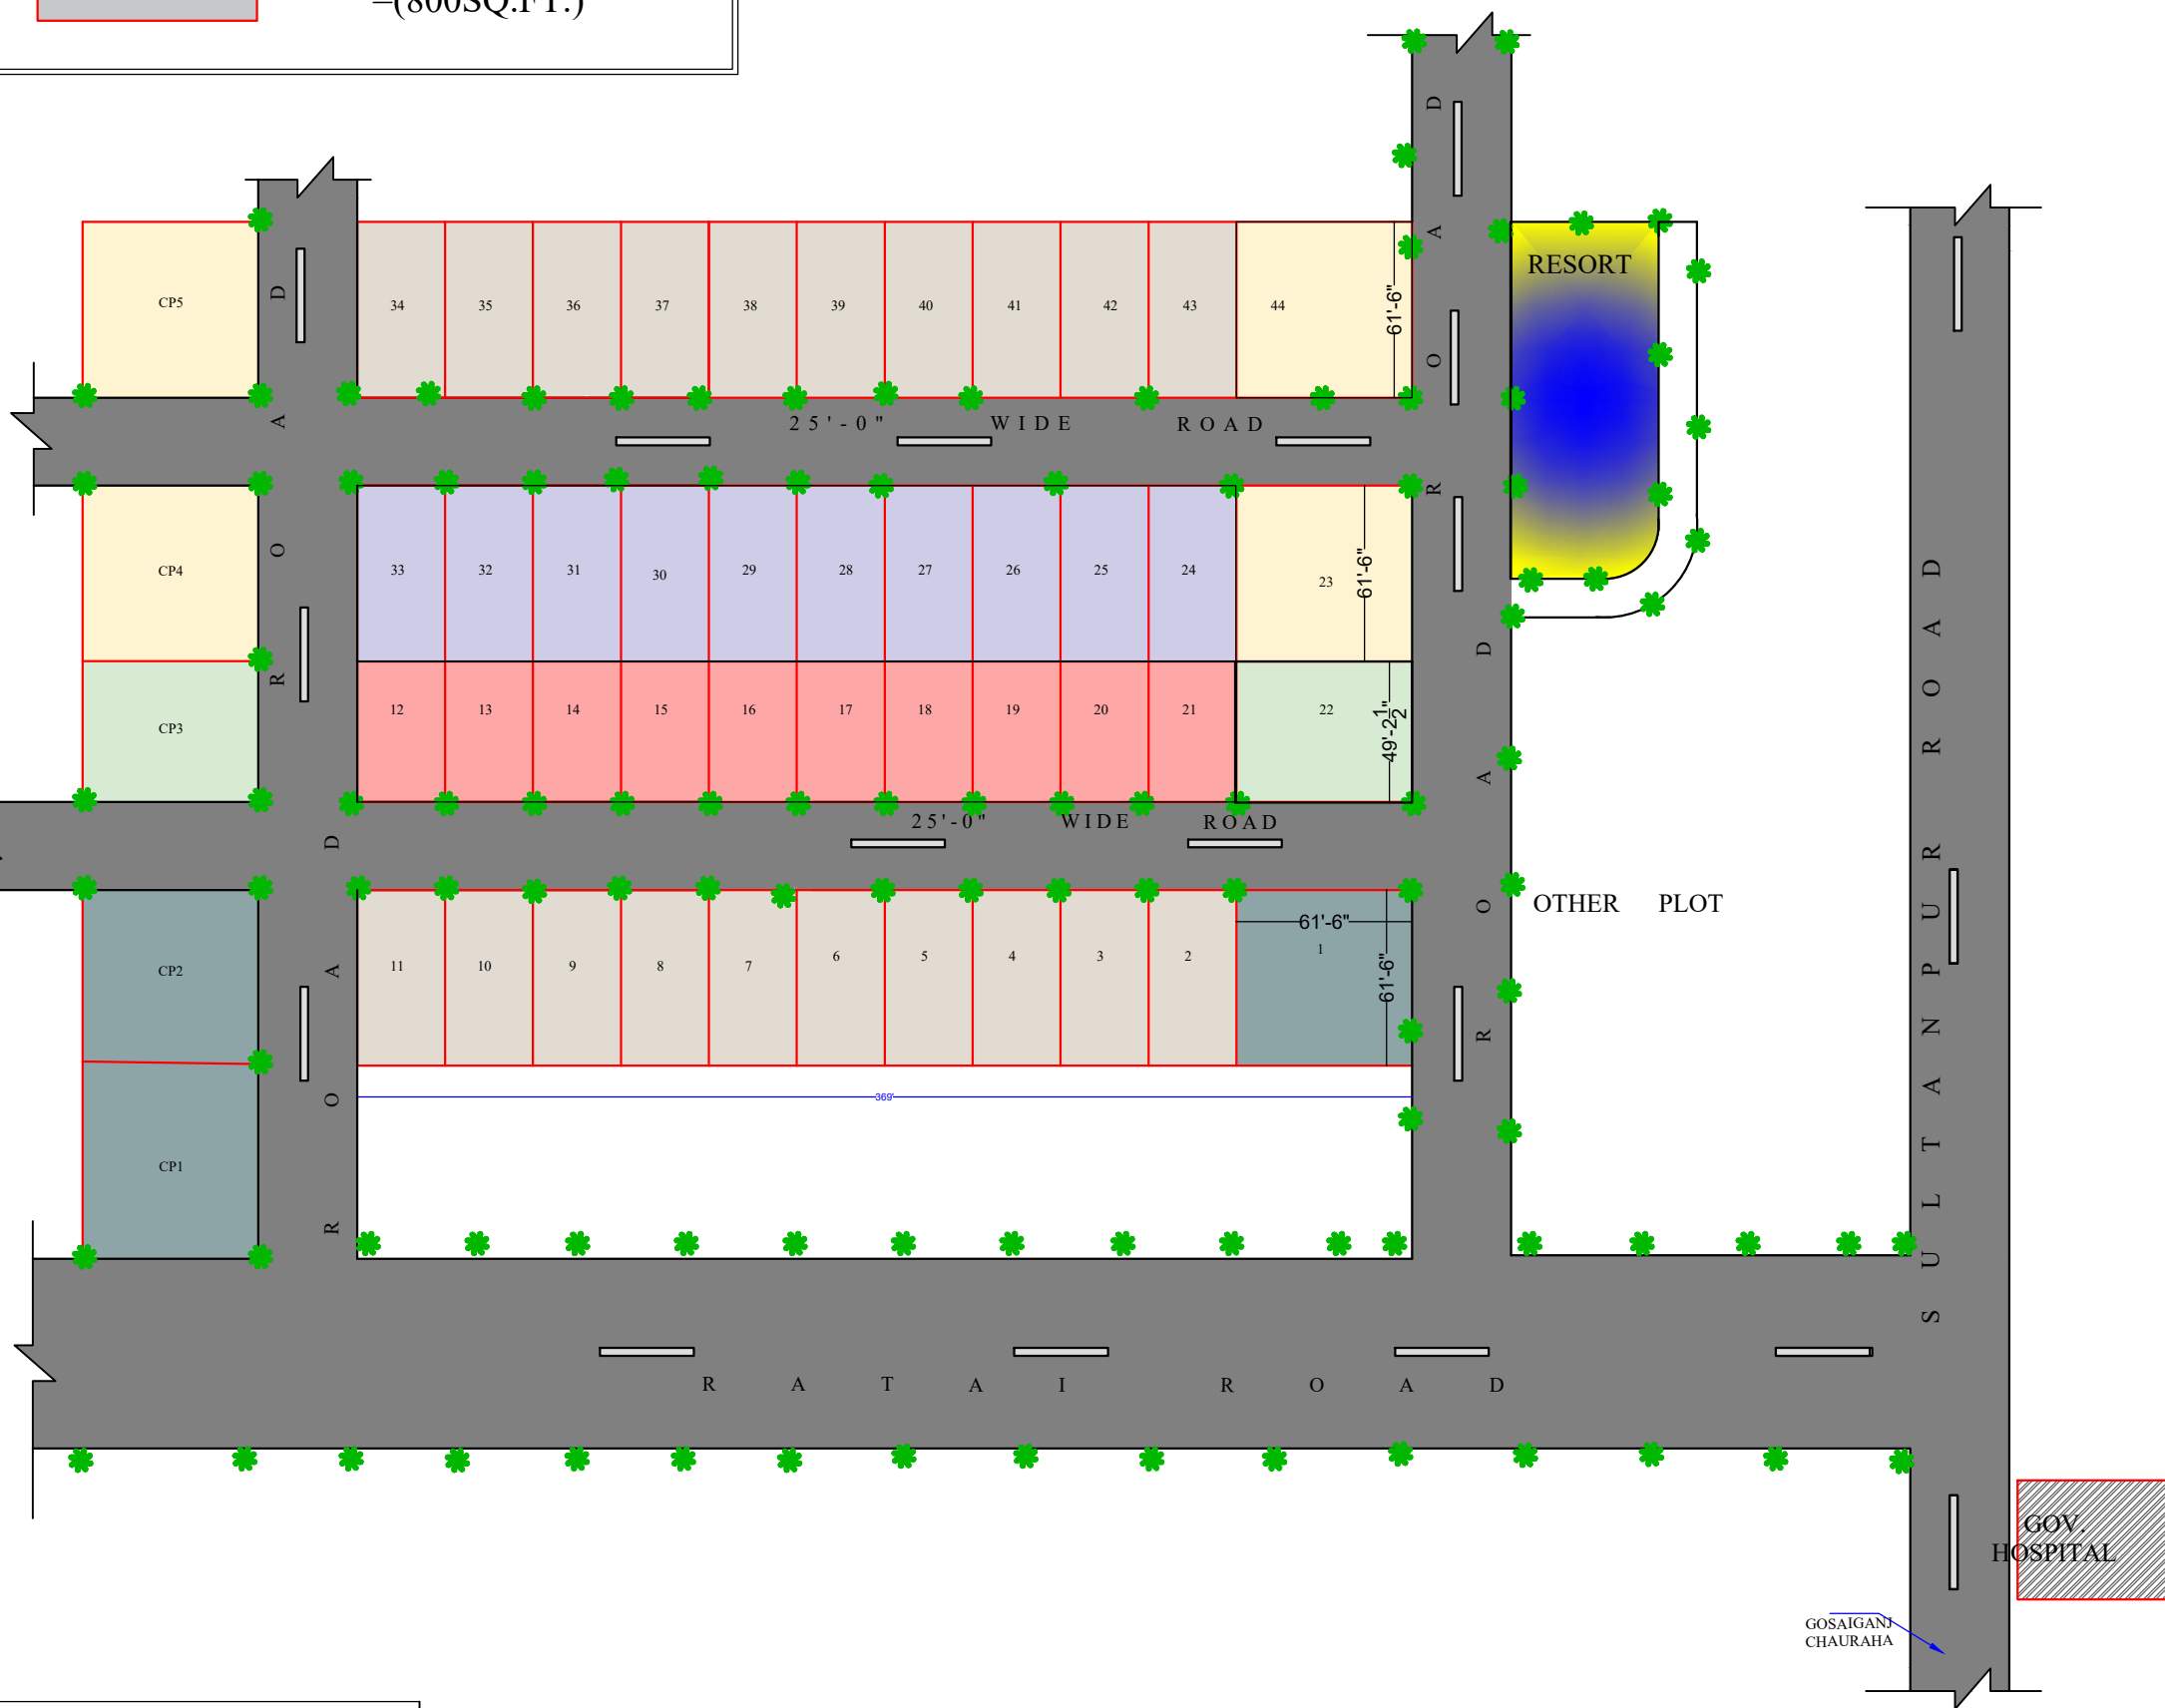

NOTE :
THIS DRAWING IS THE PROPERTY
OF THE REPLICA ARCH. STUDIO AND SHALL
NOT BE COPIED OR USED IN ANY
WAY WITHOUT THEIR PERMISSION.

REPLICA ARCH. STUDIO
Studio : Shop No. 104 , jeevan plaza, viram khand-5,
husadiya crossing, gomti nagar, LUCKNOW,
UTTAR PRADESH, INDIA. (226026)
Phone : **0522-2725999, 9452822136**
Email : replicaarchstudio@gmail.com

DATE	SITE	CLIENT	REVISION

JOB **PROPOSED PLOTTING PARADISE GARDEN
AT GOSAIGANJ SULTANPUR ROAD LUCKNOW**

SHEET **01**

SCALE **N.T.S.**

DATE **31 DEC 2022**

DRAWING CATEGORY

S-00

REVISION

R-01